


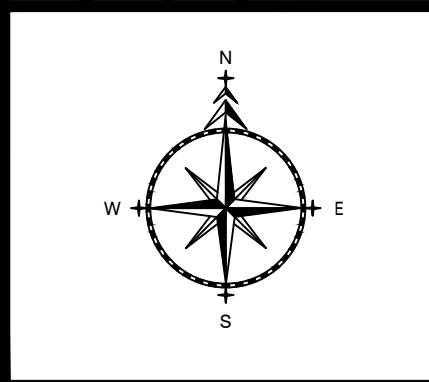
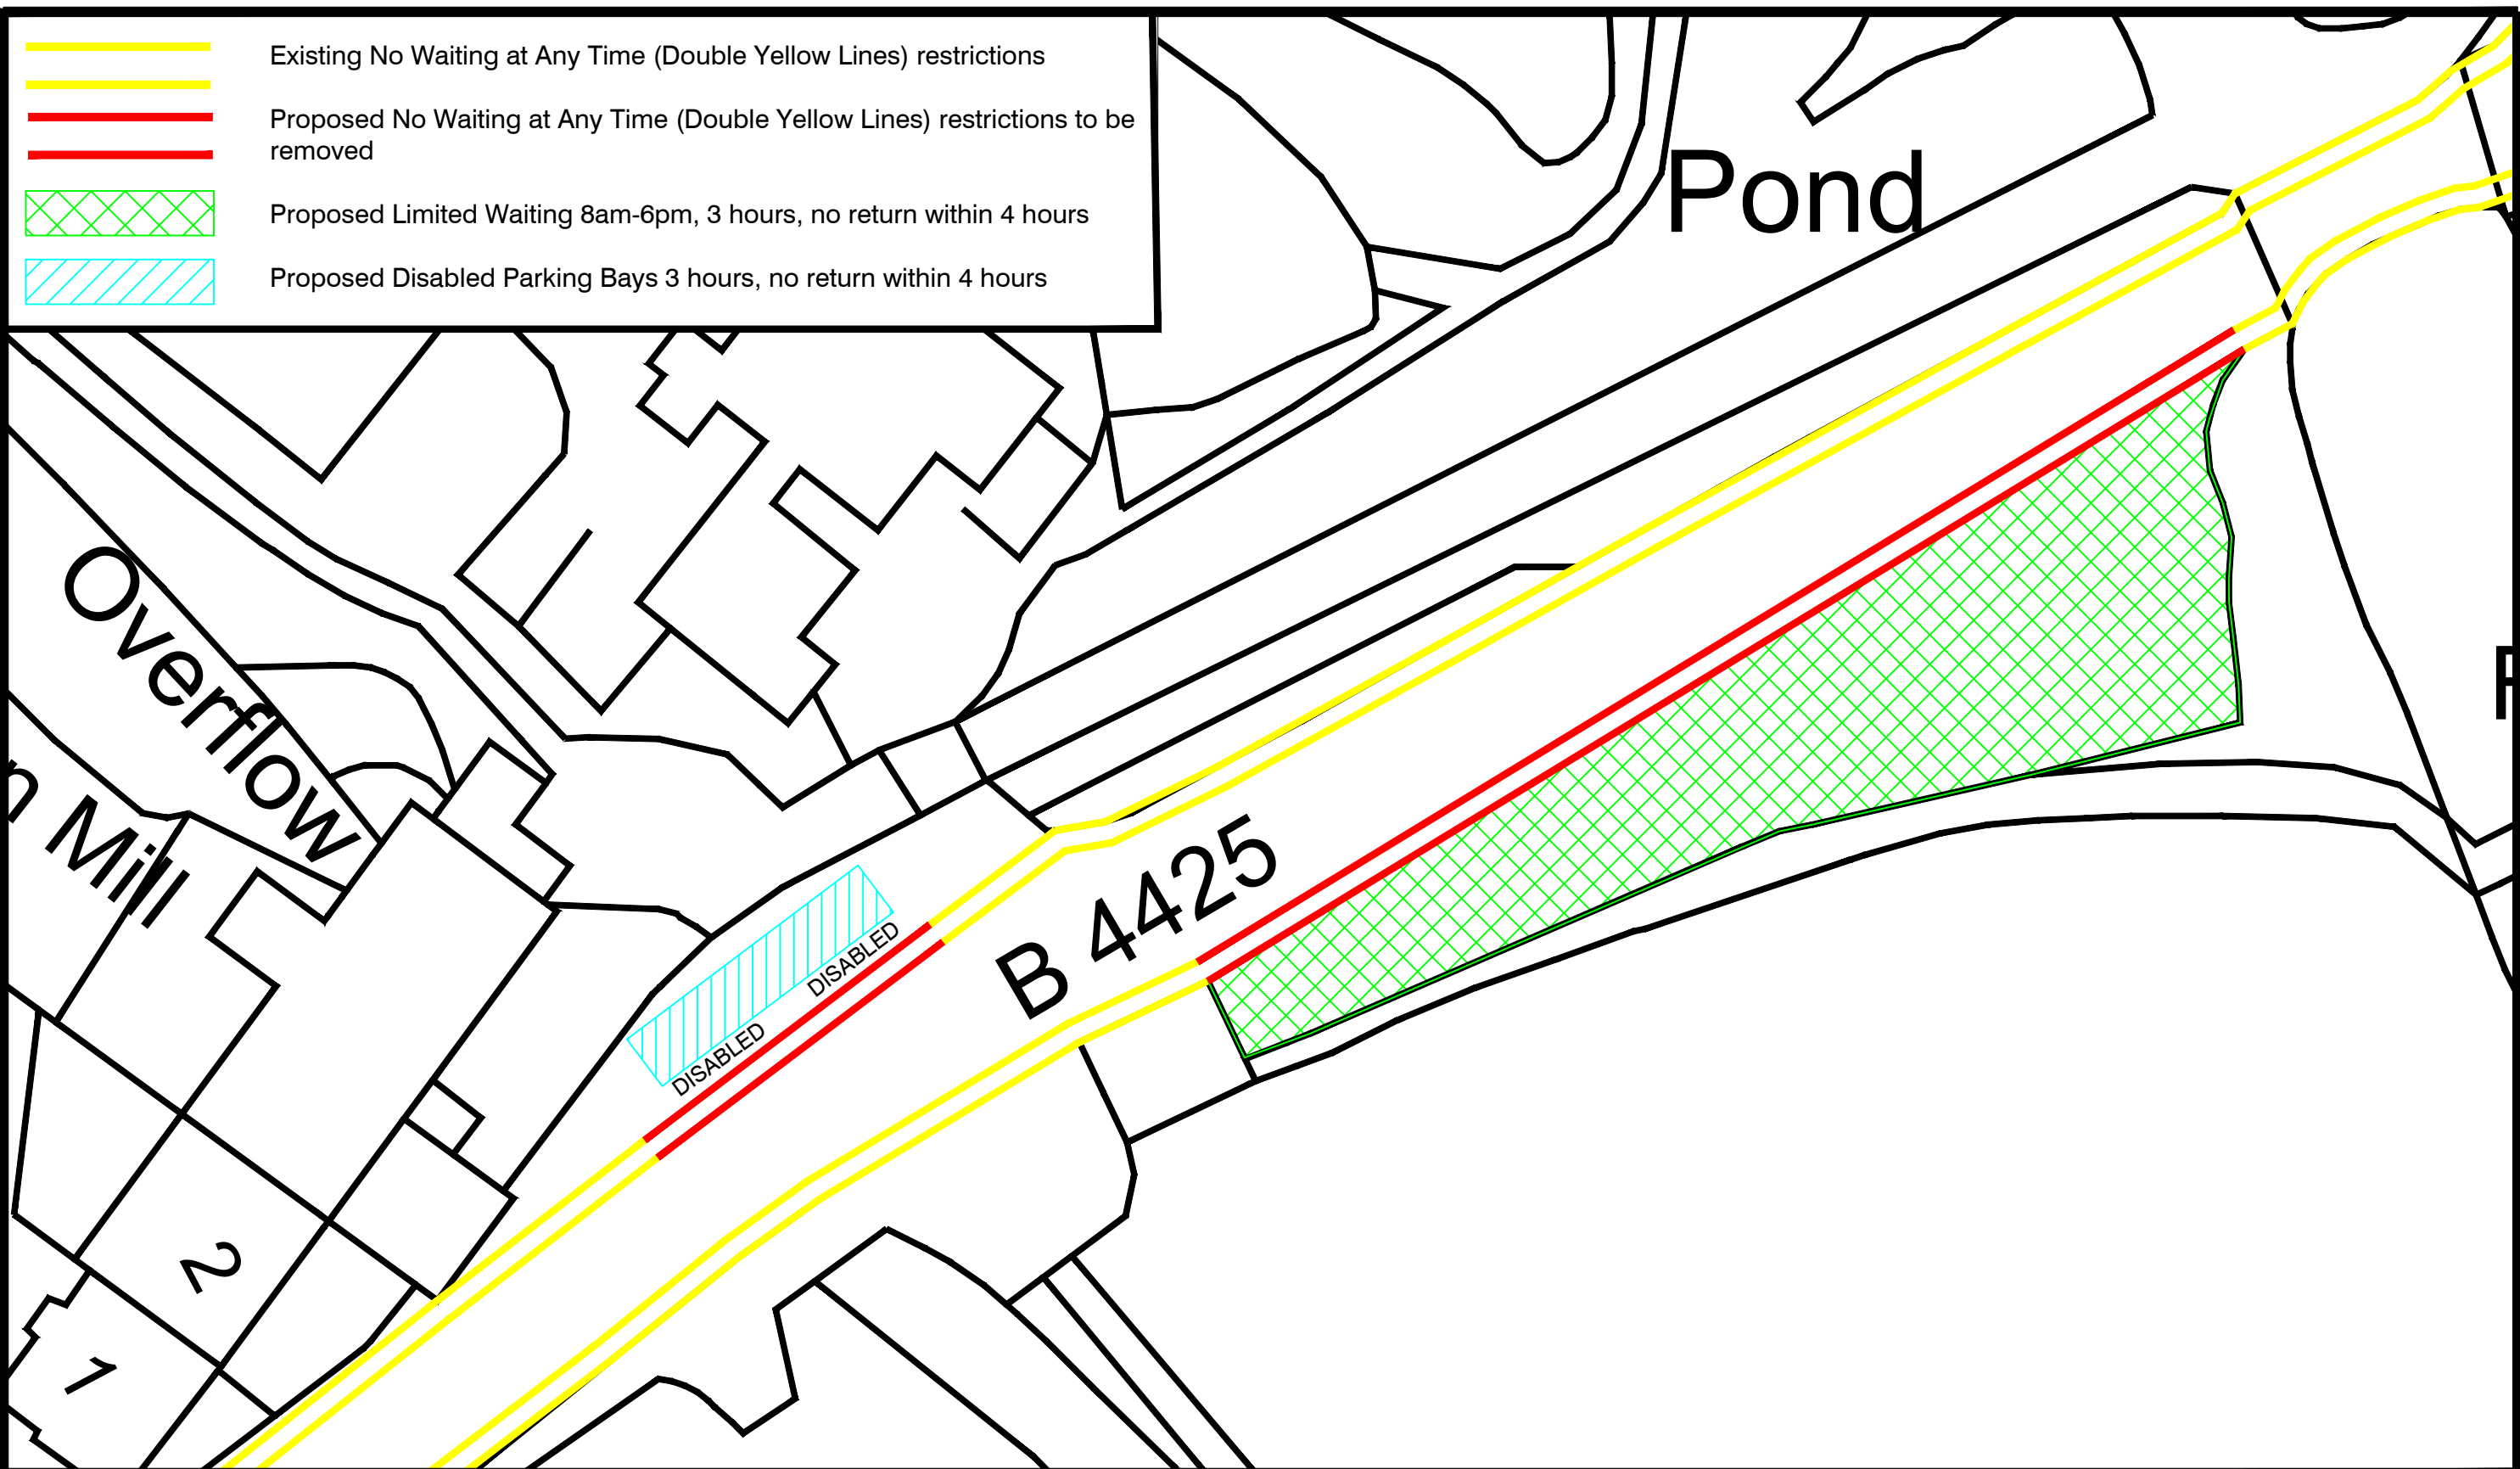
	Existing No Waiting at Any Time (Double Yellow Lines) restrictions
	Proposed No Waiting at Any Time (Double Yellow Lines) restrictions to be removed
	Proposed Limited Waiting 8am-6pm, 3 hours, no return within 4 hours
	Proposed Disabled Parking Bays 3 hours, no return within 4 hours



TRO TRAFFIC REGULATION ORDERS LTD

ADL House
The Oaklands Business Park
Yate, Bristol
BS37 5NA
Tel : 01454 332100
Fax : 01454 327983
E-Mail : Will@TROldt.CO.UK

NOTES

- PRELIMINARY DESIGN PROVIDED FOR ILLUSTRATIVE PURPOSES ONLY. ALL DETAILS ARE SUBJECT TO INCLUDING CHECKING STATUTORY SERVICE APPARATUS.
- DO NOT SCALE FROM THIS DRAWING.
- BACKGROUND PLAN IS BASED UPON A DIGITAL OSBASE.
- ALL DETAILS TO BE CONFIRMED ON SITE AND ON A TOPOGRAPHICAL SURVEY.
- ALL TRACKS ASSUME GRADIENTS AND CAMBERS DO NOT EXCEED 1:60 AND 1:40 RESPECTIVELY OTHERWISE VEHICLE MANOEUVRABILITY MAY BE AFFECTED.
- ALL LAND OWNERSHIP DETAILS, EXTENT OF ADOPTED HIGHWAY AND RIGHTS OF WAY TO BE CONFIRMED.
- ASSUMES ALL LANDSCAPING CAN BE ALTERED AND NO TREES ARE SUBJECT TO TPO.

© Copyright Traffic Regulation Orders Ltd

AMENDMENTS		
REF.	DATE	DESCRIPTION

ADL Job No. 5227-17

Project Car Park & Bridge Bibury			
Title Proposed Restrictions			
Date March 2022	Drawn WC		
Checked WW	Date 02.03.22	Approved TH	Date 02.03.22
Scale NTS@A3	Drg No. 5227-17-002		Rev.